


CE202046_Site Plan.dwg Printed: 5/14/2021 By: CE-8

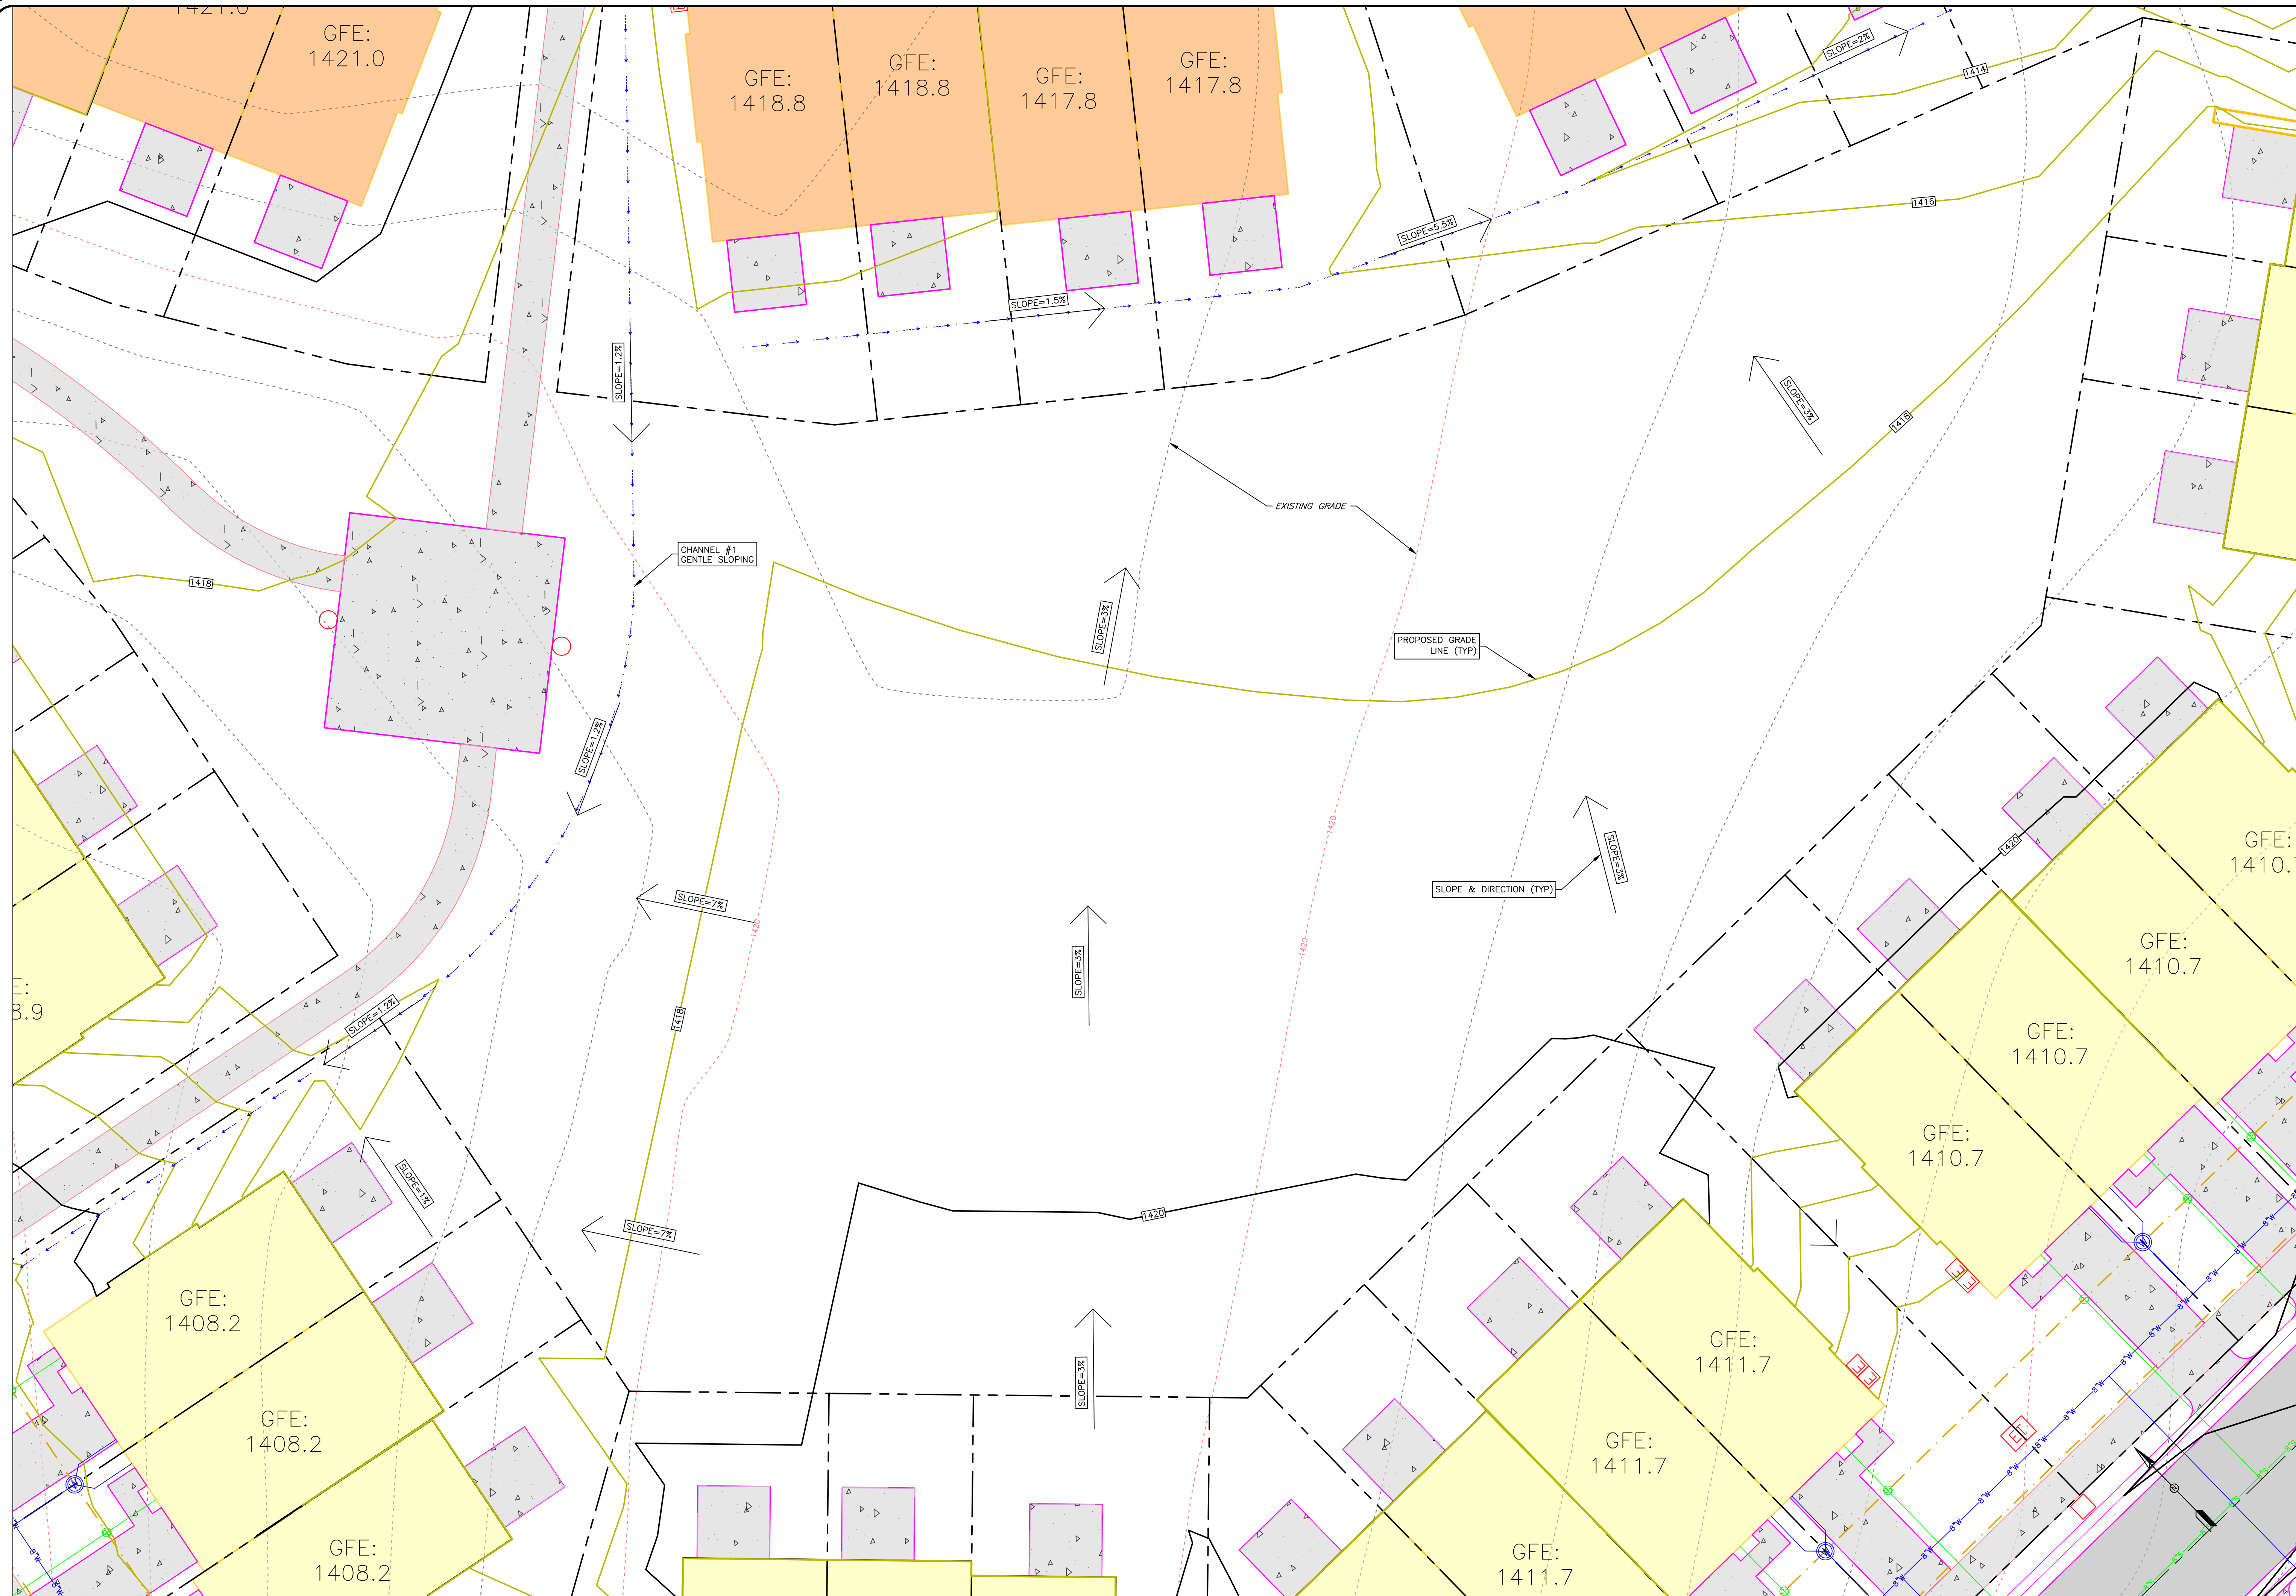

Date: 5/14/2021

Scale: 1" = 10'

Designed by: GLC

Drawn by: JDY

Reviewed by: GLC

Revision Dates



PLAYGROUND AREA
Congers Creek Townhomes - Phase 2
Scripture Properties
1200 Boyers Rd
Rockingham County, VA

Project No.

CE202046

Sheet

P
of 1 Sheets